






1 3D VIEW
SCALE: NTS

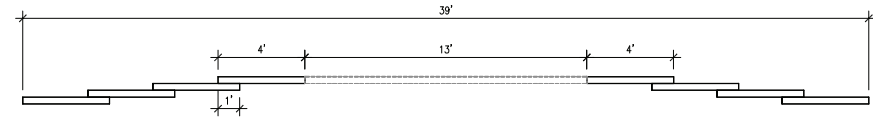


2 PLAN VIEW
SCALE: 3/16" = 1'-0"




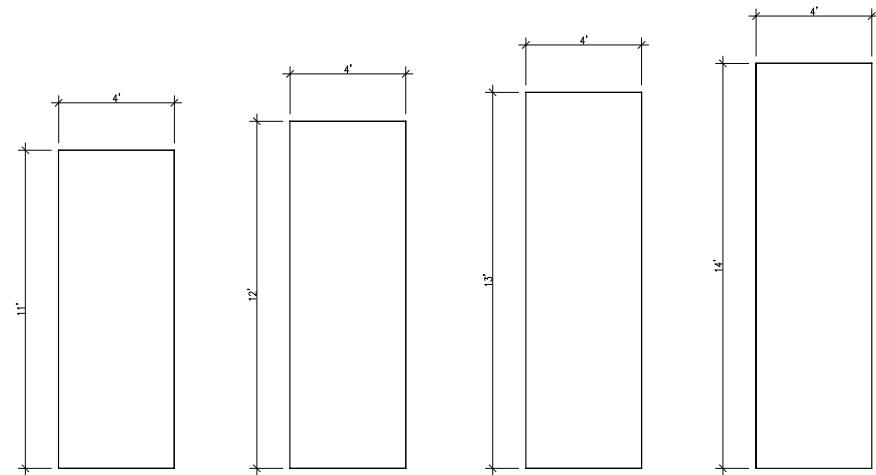


3 ELEVATIONS
SCALE: 1/4" = 1'-0"

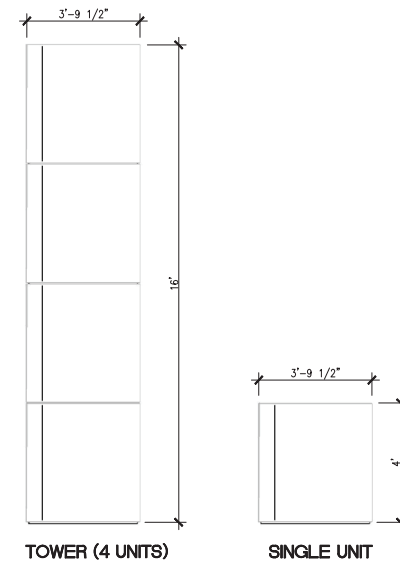
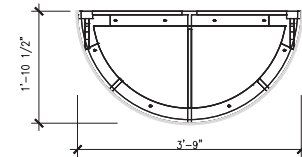
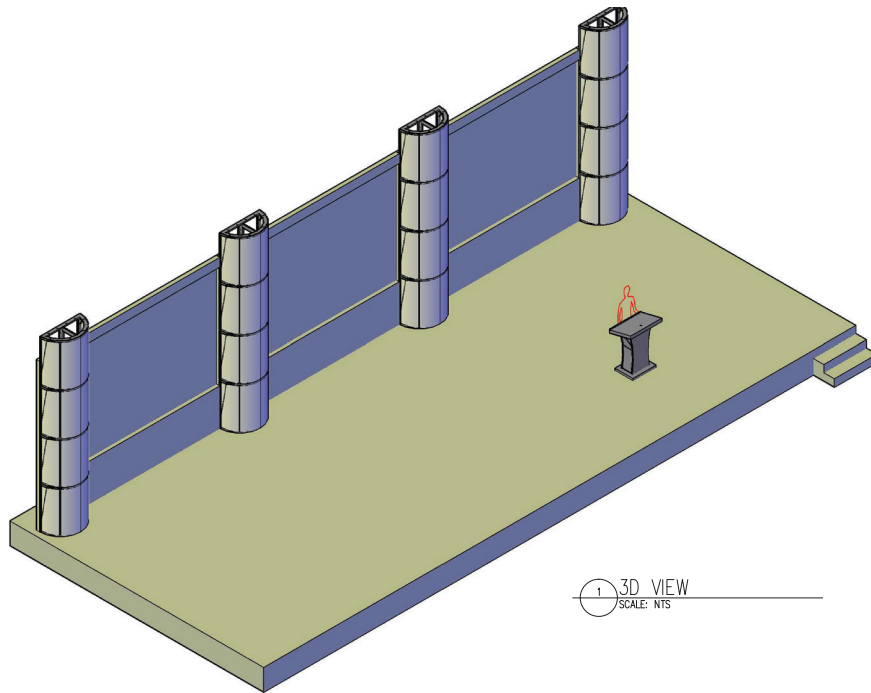


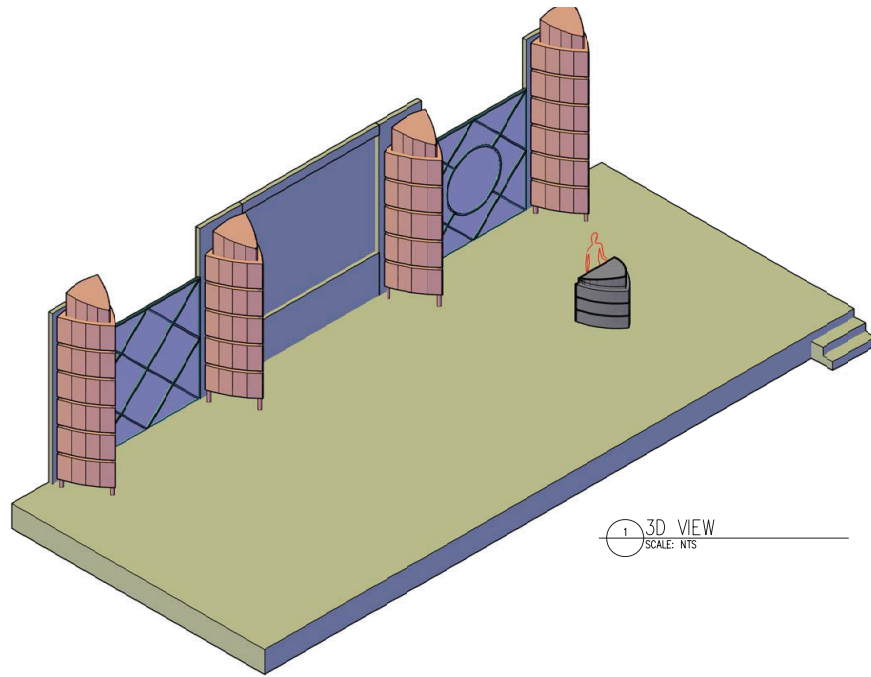



1 3D VIEW
SCALE: NTS

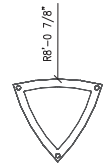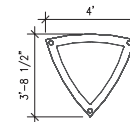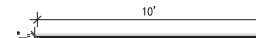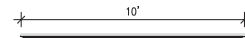


2 PLAN VIEW
SCALE: 3/16" = 1'-0"

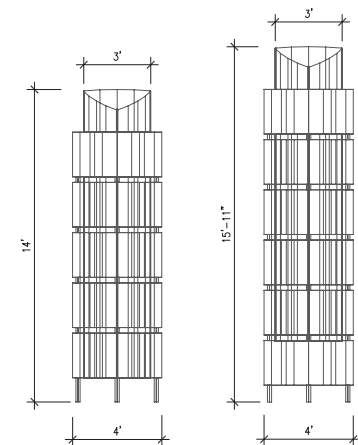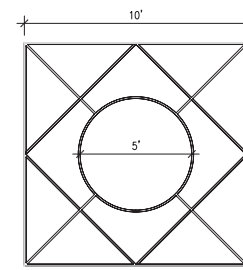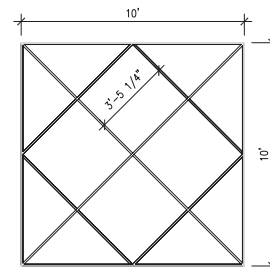


3 ELEVATIONS
SCALE: 3/16" = 1'-0"

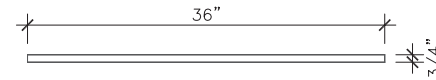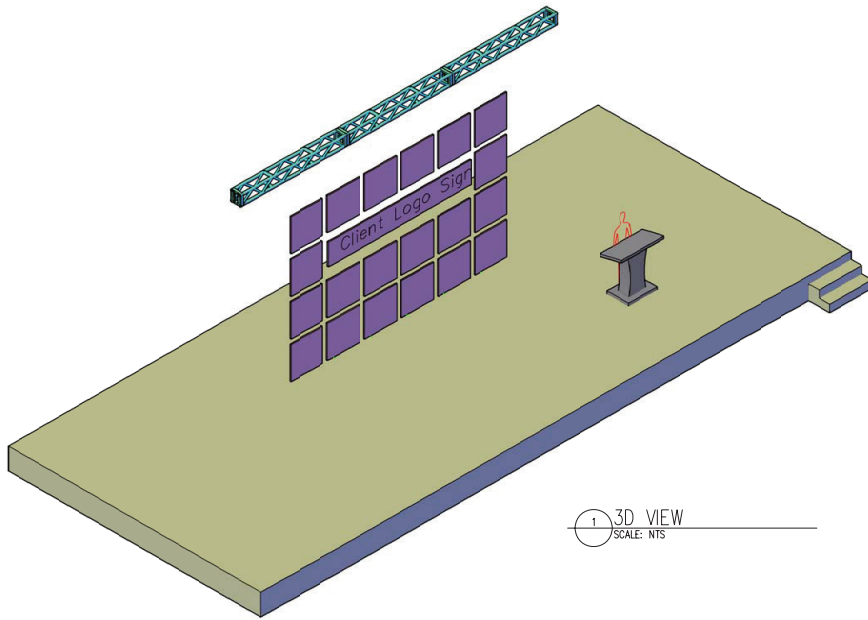


2 PLAN
SCALE: 1" = 1'-0"

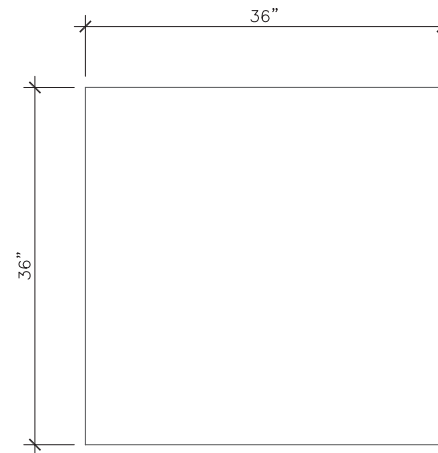


3 ELEVATION
SCALE: 1" = 1'-0"

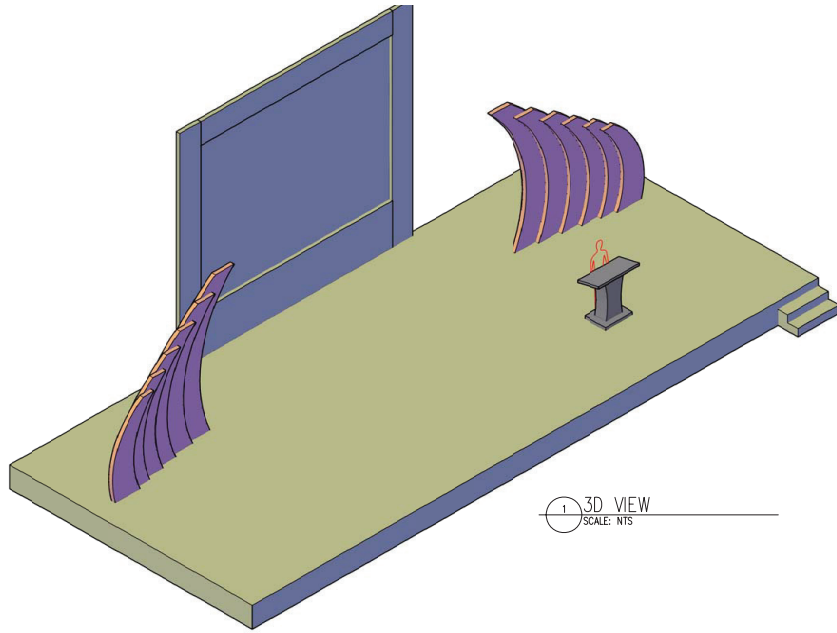


1 3D VIEW
SCALE: NTS

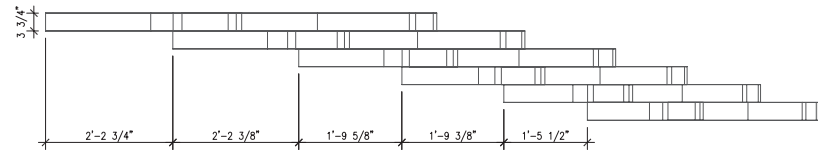



2 PLAN
SCALE: 1/2" = 1'-0"

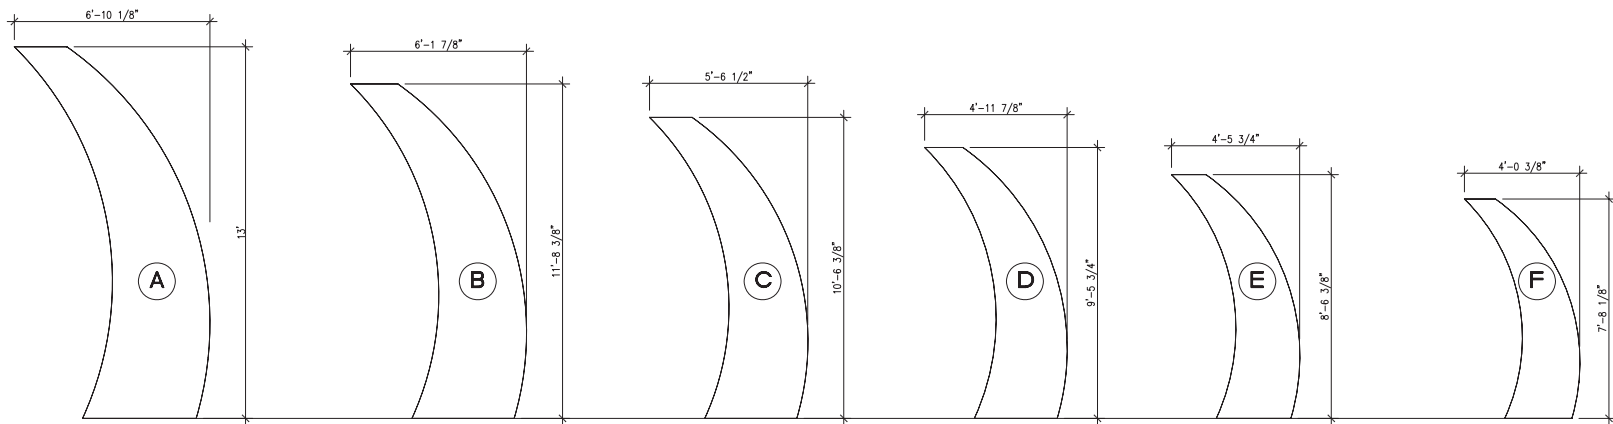


3 ELEVATIONS
SCALE: 1/4" = 1'-0"

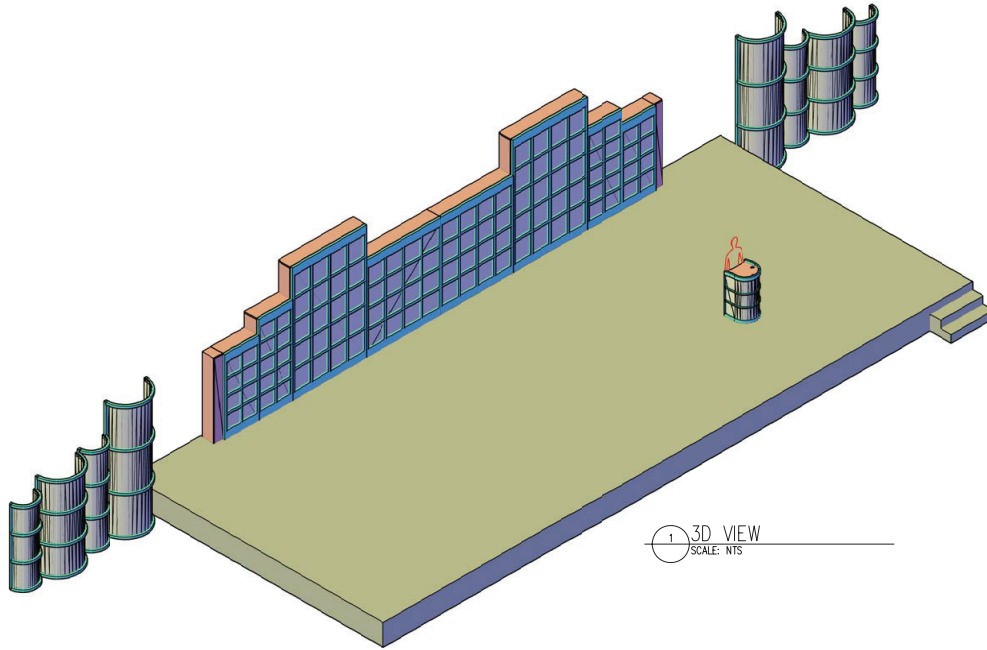


1 3D VIEW
SCALE: NTS

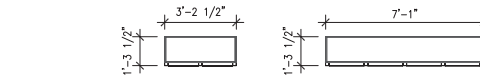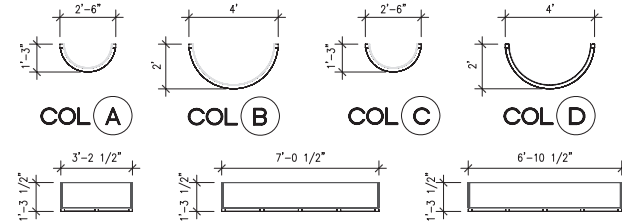


2 PLAN VIEW
SCALE: 1/8" = 1'-0"

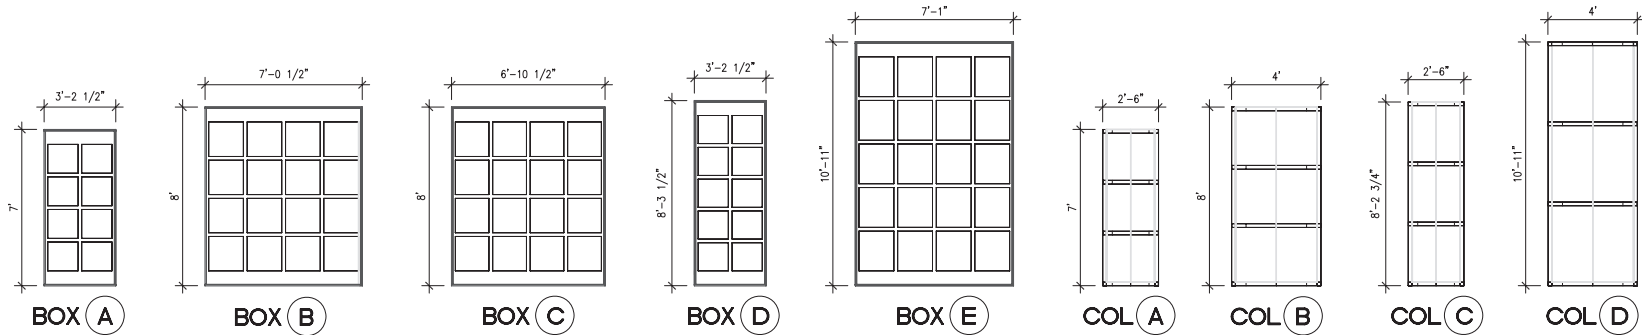


3 ELEVATIONS
SCALE: 3/16" = 1'-0"

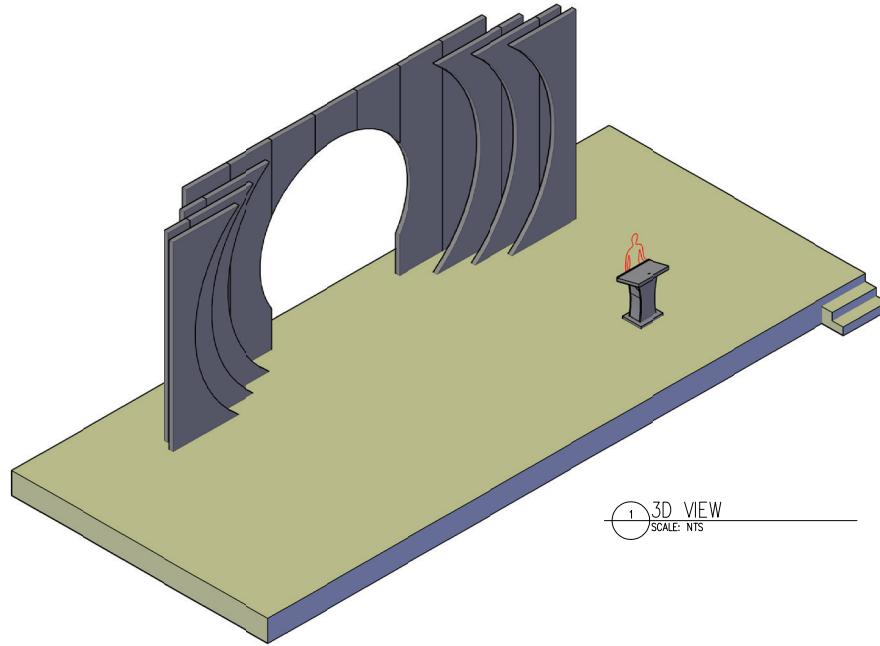


1 3D VIEW
SCALE: NTS

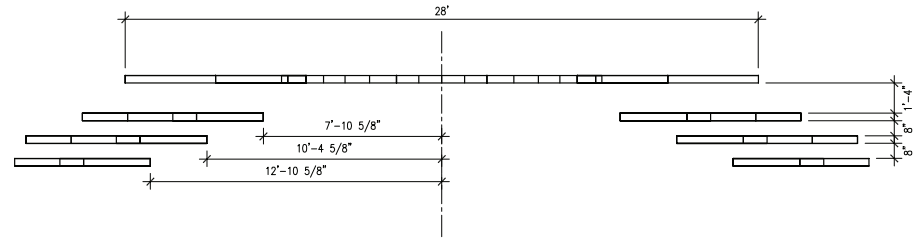

2 PLAN VIEW
SCALE: 3/16" = 1'-0"

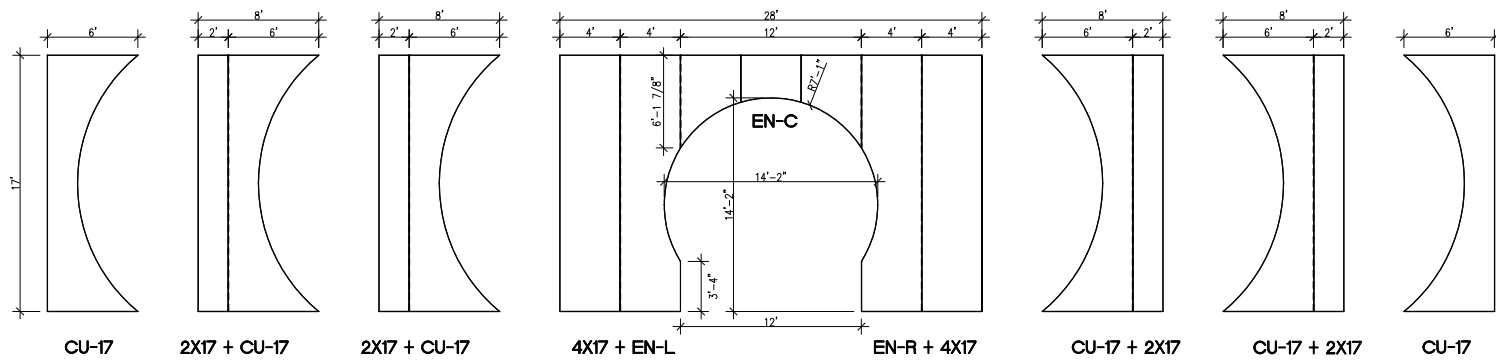


3 ELEVATIONS
SCALE: 1/8" = 1'-0"

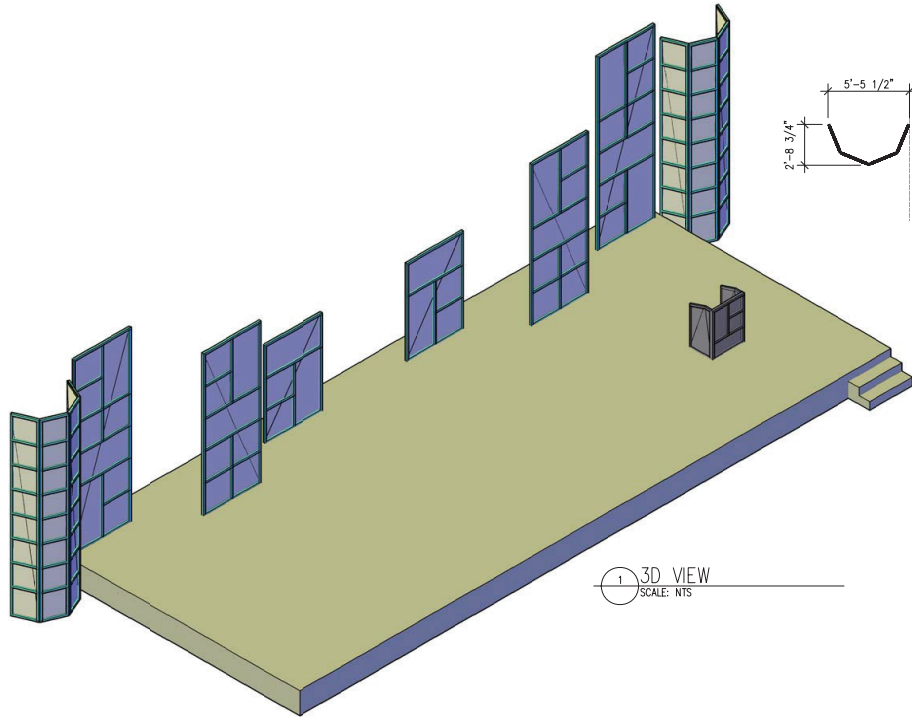


1 3D VIEW
SCALE: NTS




2 PLAN VIEW
SCALE: 1/8" = 1'-0"

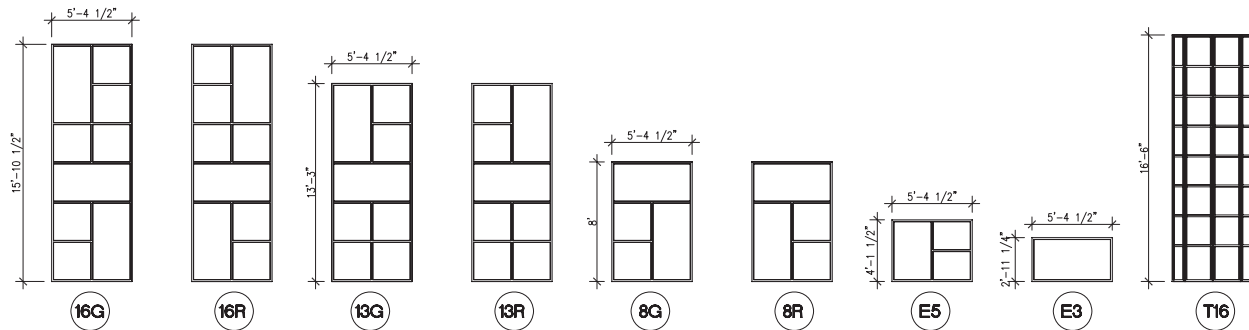


3 ELEVATIONS
SCALE: 1/8" = 1'-0"

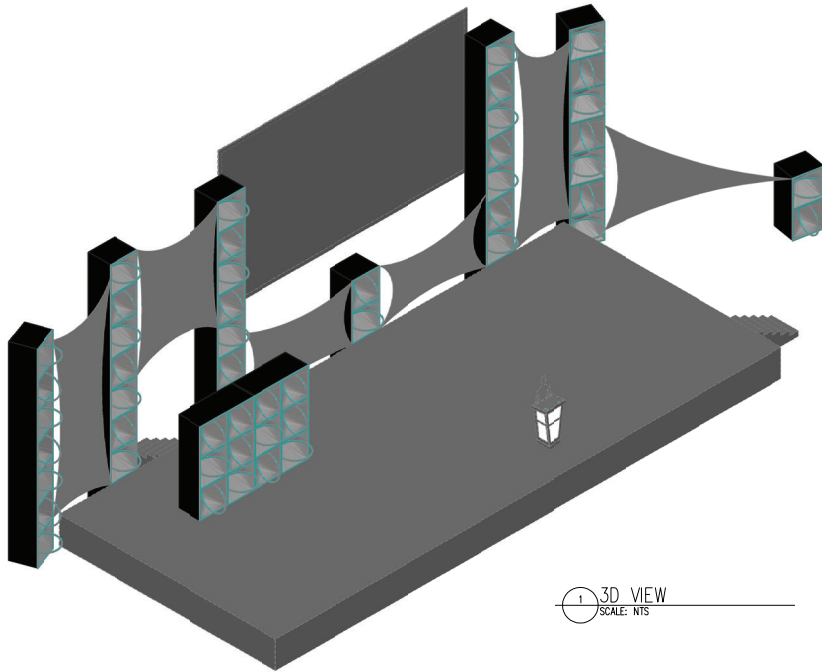


1 3D VIEW
SCALE: NTS

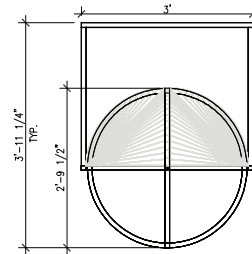


2 PLAN VIEW (PANEL IN TOWER)
SCALE: 1/2" = 1'-0"

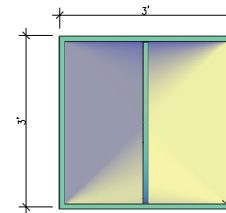


3 ELEVATION (PANEL ONLY)
SCALE: 1/2" = 1'-0"

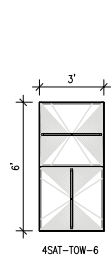


4SAT-TOW-6

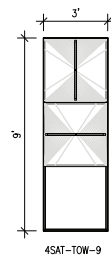


4SAT-TOW-9

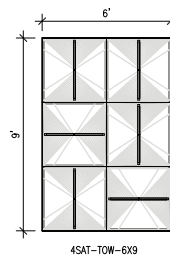

4SAT-TOW-6X9

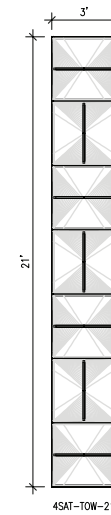


4SAT-TOW-21

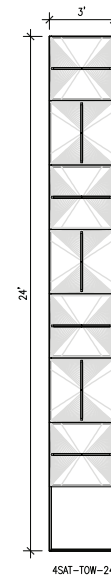


4SAT-TOW-24


4 ELEVATIONS (TOWERS)
SCALE: 3/16" = 1'-0"

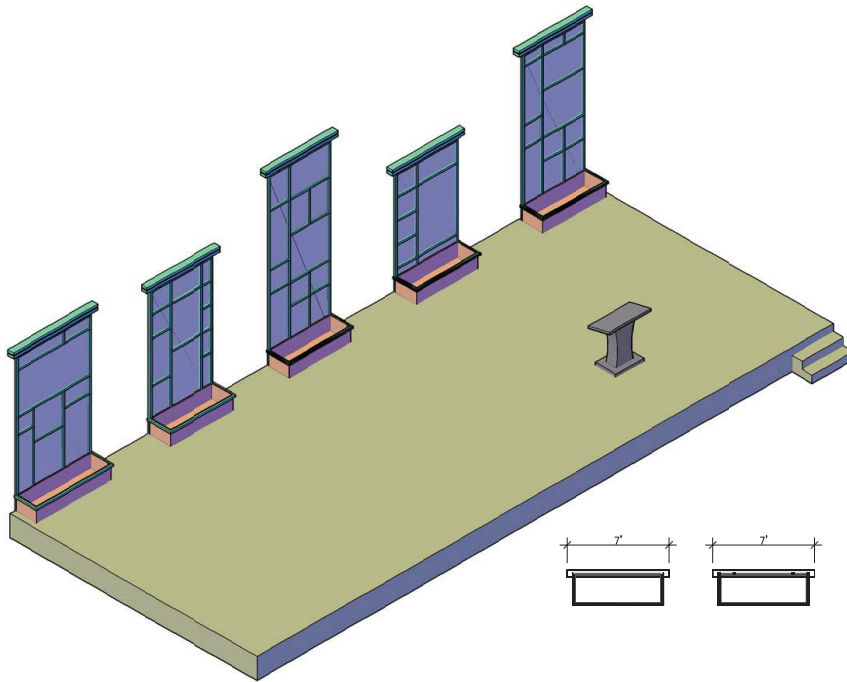


1 3D VIEW
SCALE: NTS

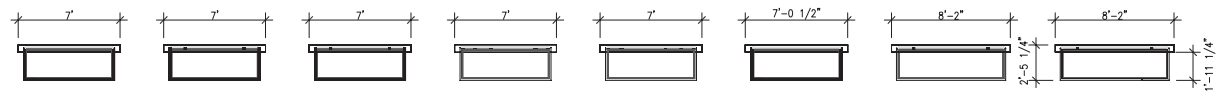



2 PLAN VIEW
SCALE: 1/8" = 1'-0"

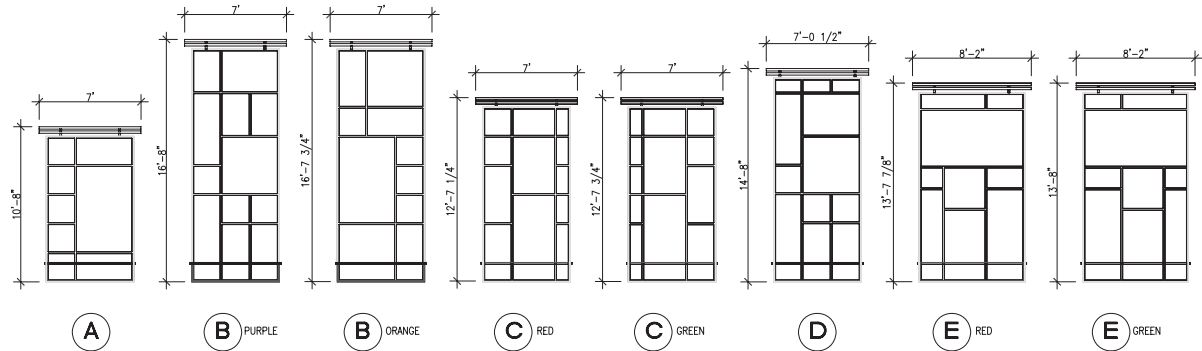


3 ELEVATIONS
SCALE: 1/8" = 1'-0"

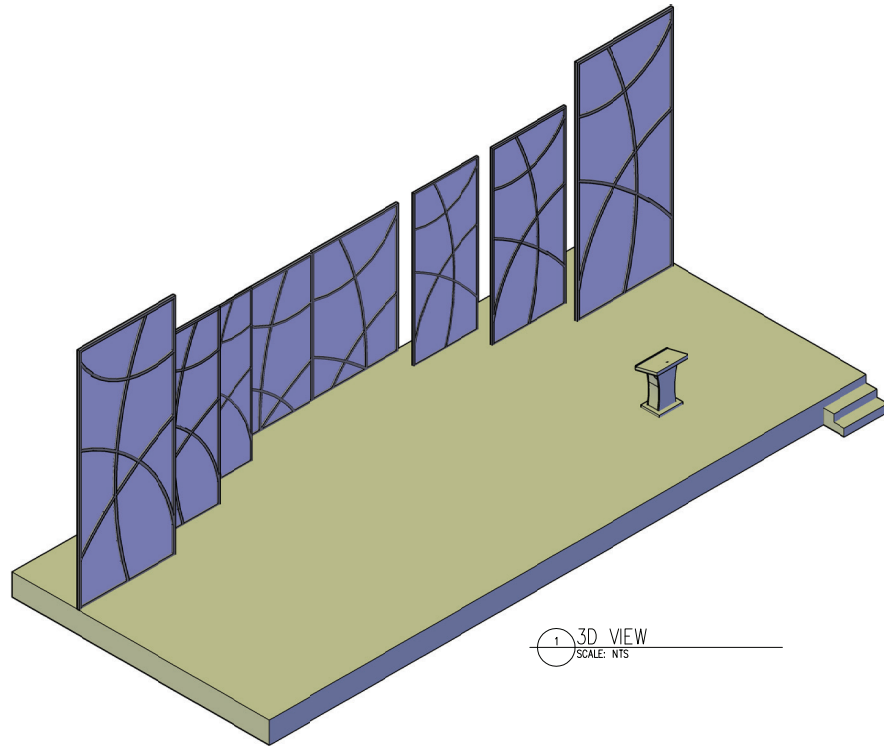

1 3D VIEW
SCALE: NTS

 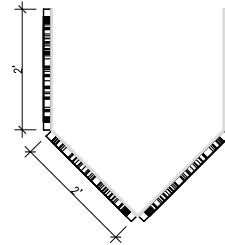

2 PLAN VIEW (TYP.)
SCALE: 1/8" = 1'-0"

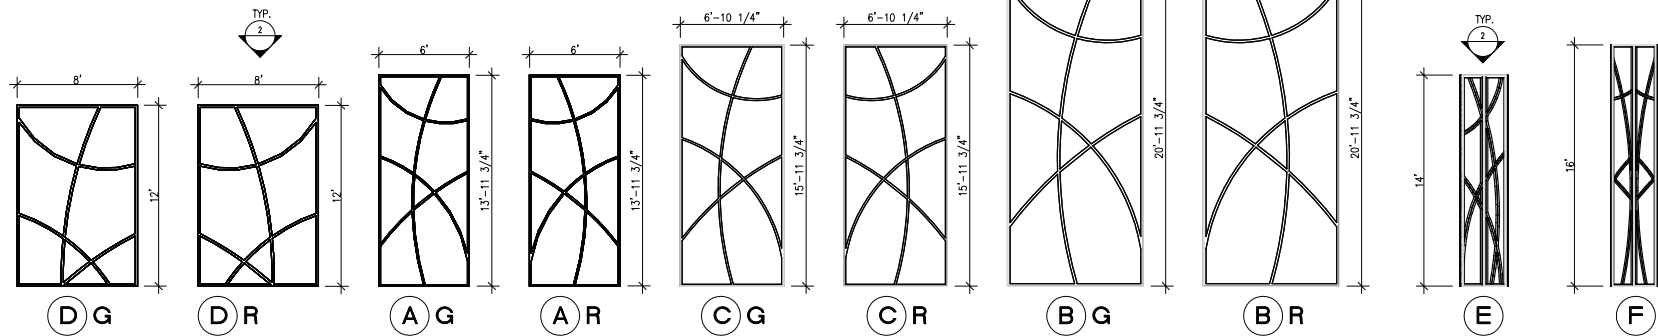

3 ELEVATIONS
SCALE: 1/8" = 1'-0"